


ENTRY POINT

WATER WELLS ☆

Water Well No.	State Well ID No.
LV 3	G0680214A
LV 5	G0680214B
LV 6	G0680214C
LV 7	G0680214D
LV 8	G0680214E
LV 9	G0680214F
LV 10	G0680214G
LV 11	G0680214H
LV 2	G0680214I
LV 4	G0680214J
DB 6	APPROVAL PEND
DB 7	APPROVAL PEND
DB 8	APPROVAL PEND

LINE SIZE LEGEND

—	2" WATER LINE
—	3" WATER LINE
—	4" WATER LINE
—	6" WATER LINE
—	8" WATER LINE
—	10" WATER LINE
—	12" WATER LINE
—	18" WATER LINE

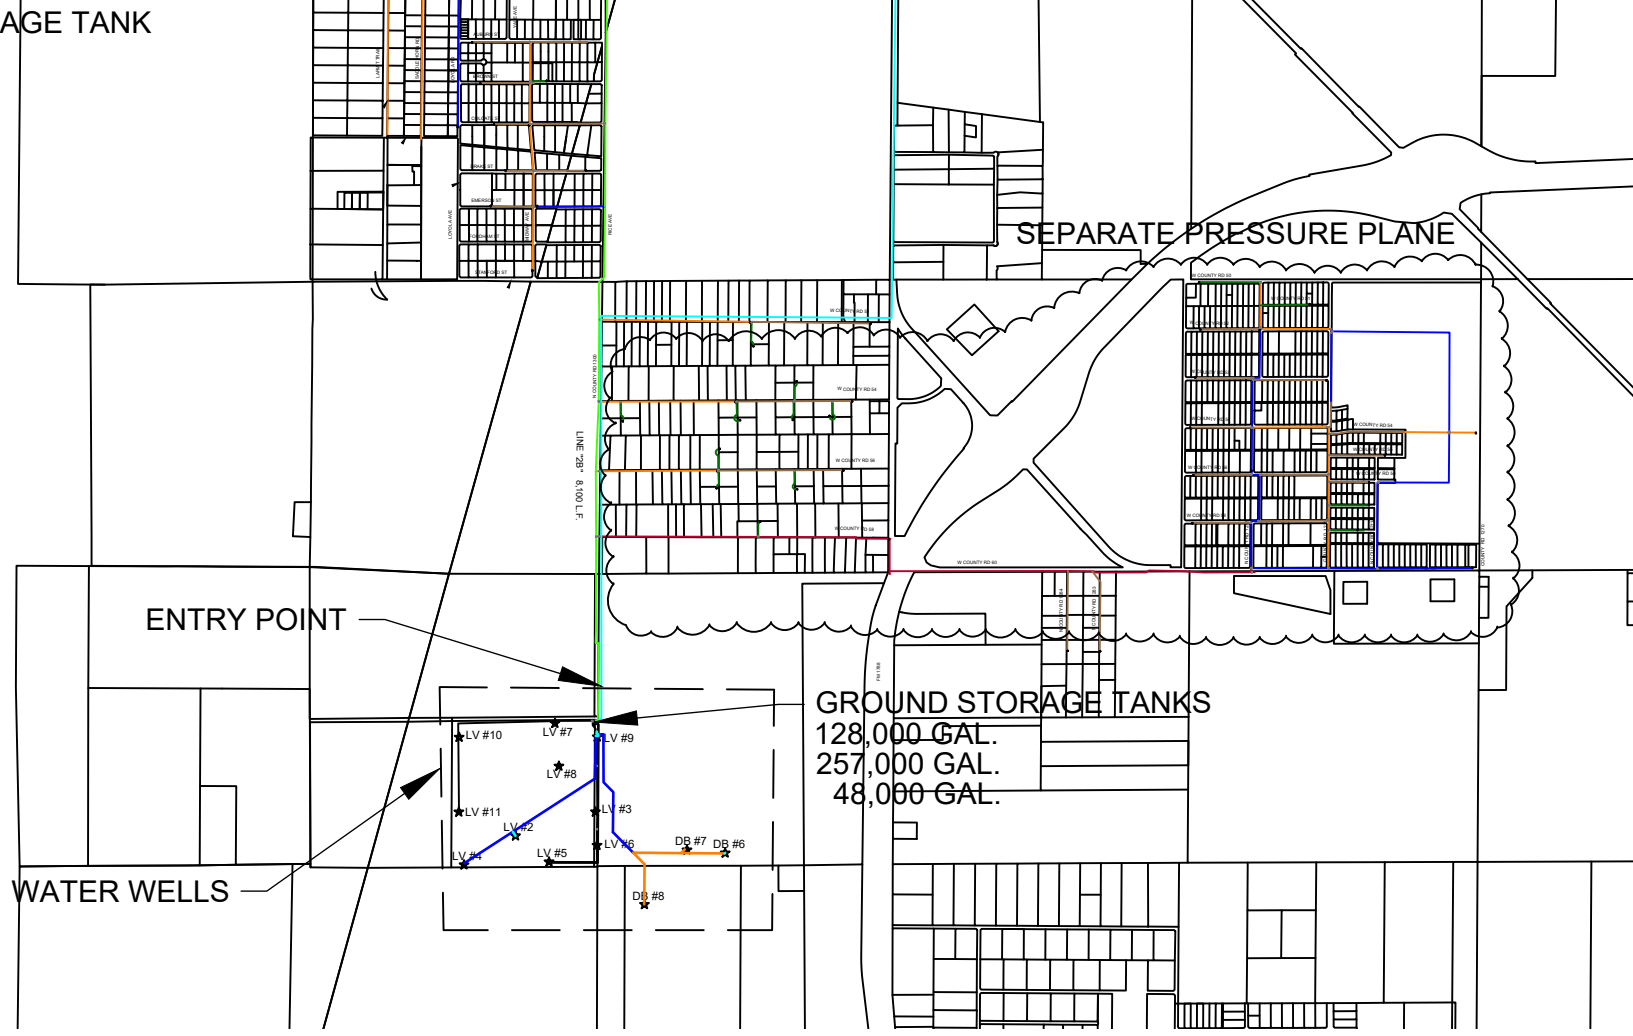

DISTRIBUTION MAP

GREATER GARDENDALE WATER SUPPLY CORPORATION GARDENDALE, TEXAS	TEXAS REGISTERED ENGINEERING FIRM F-10834 BURGESS & NIPLE Engineers ■ Planners	1030 ANDREWS HWY, SUITE 211 MIDLAND, TEXAS, 79701 PHONE: (432) 689-8909 FAX: (432) 689-8911
---	---	--